



USE WITH THE CITY OF LYNCHBURG STANDARD SPECIFICATIONS ONLY

# TEMPORARY BLOW-OFF ASSEMBLY DETAIL

THE CITY OF LYNCHBURG


REVISION DATE:  
11-06-2006

NOT TO SCALE

SCALE:  
NOT TO SCALE

SHEET #:  
1 OF 1

DETAIL #  
26.10

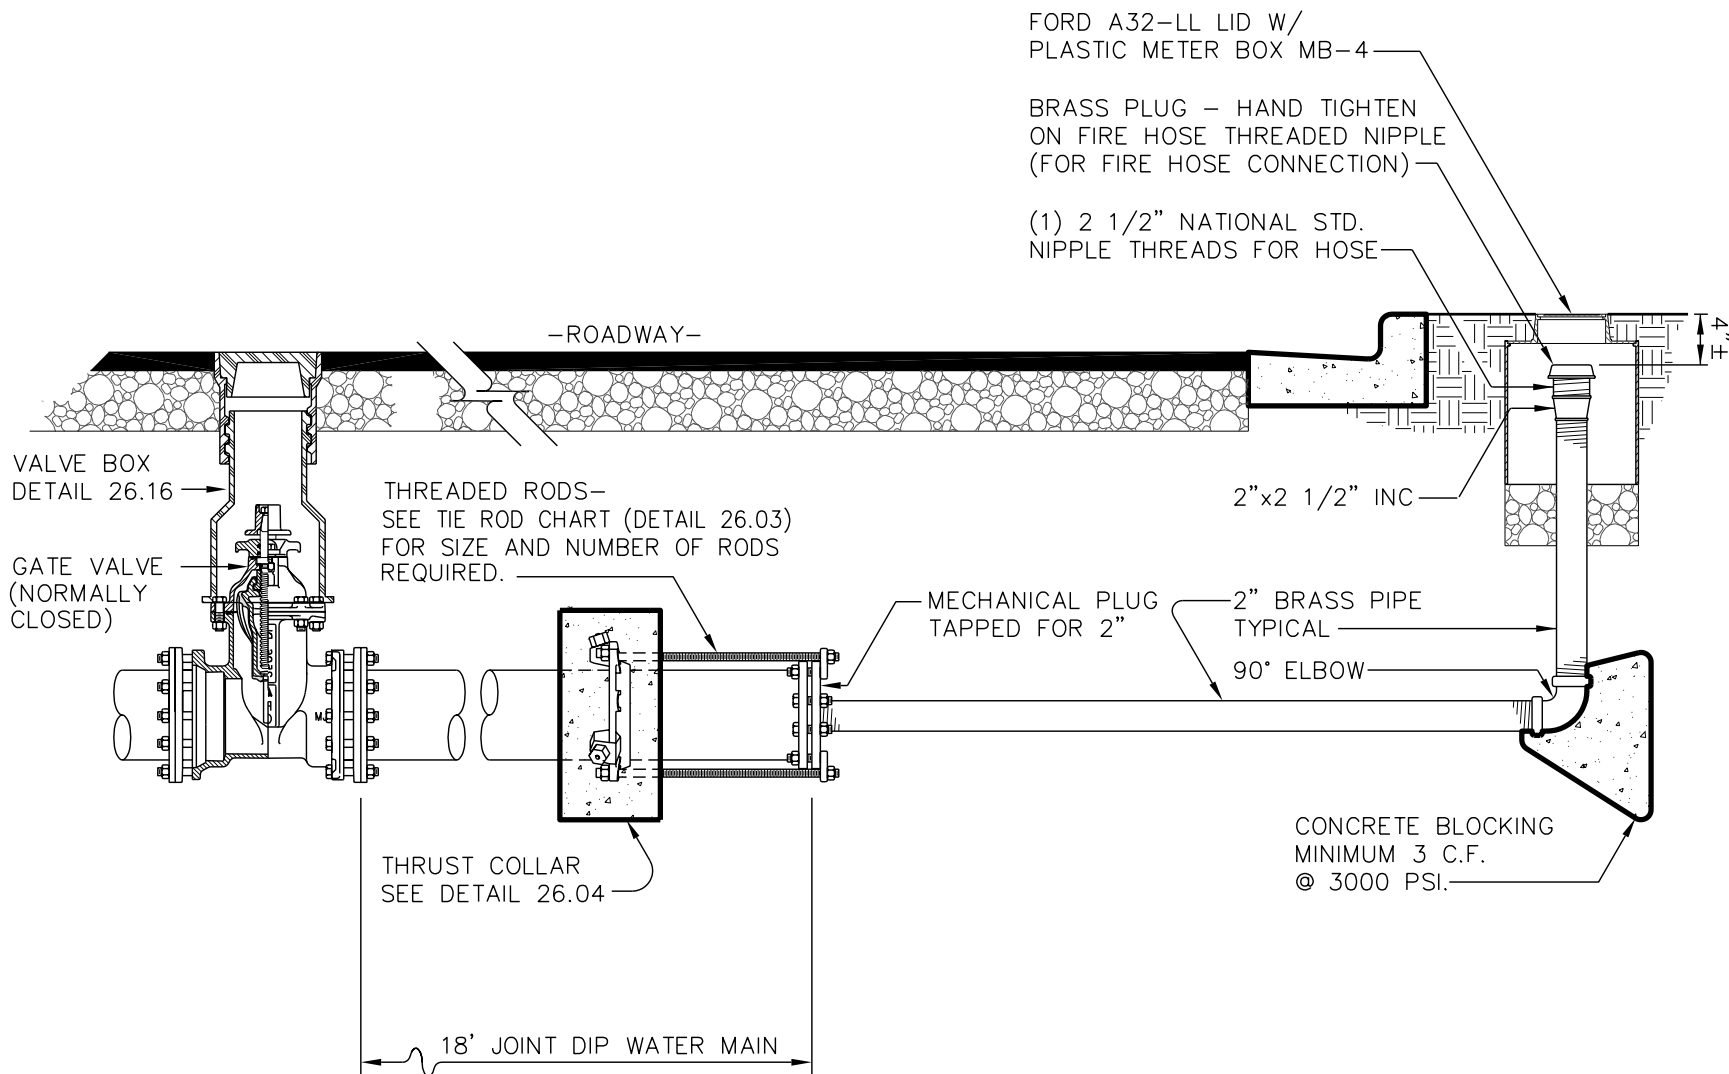

## TEMPORARY:

USE ONLY WHEN STANDARD BLOW OFF ARRANGEMENT (DETAIL FH 26.09) IS NOT PRACTICAL. APPROVAL OF CITY ENGINEER IS REQUIRED.